


KEY PLAN

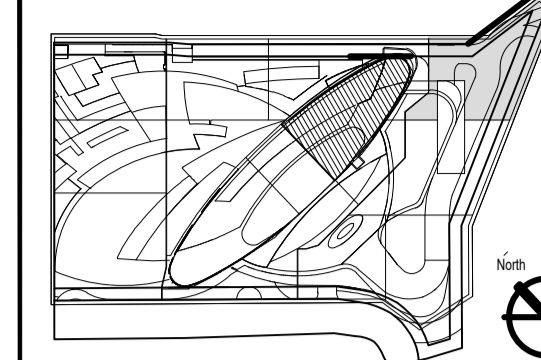

SLAB COVER - 25MM
CONCRETE GRADE - C55/70

FOR BBS REFER DOC. No.
AJB-MTS-TE-Z-19-Z-SD-STR-01001-00

Anchorage Development Lengths:

SLAB	≤16mmØ	>16mmØ
	32 x D	39 x D

Lap Splice Lengths:

SLAB	≤16mmØ	>16mmØ
	41 x D	51 x D

GENERAL NOTES

1. ALL DIMENSIONS ARE IN MILLIMETERS AND LEVELS ARE IN METERS UNLESS NOTED OTHERWISE.
 2. DO NOT SCALE OFF THIS DRAWING.
 3. STEEL GRADE IS S500MP.
 4. REINFORCEMENT LEGEND:
- REINFORCEMENT NOTED AS:
- 1- T1 - 01 - 20 - B1 - LAYER LOCATION
 - 2 - SPACING IN MM
 - 3 - BAR MARK
 - 4 - BAR TYPE AND DIA.
 - 5 - NUMBER OF BARS
 - 6 - BOTTOM MOST LAYER
 - 7 - BOTTOM SECOND LAYER
 - 8 - TOP MOST LAYER
 - 9 - TOP SECOND LAYER

Review Status Labels

- APPROVED
- APPROVED WITH COMMENTS
- APPROVED WITH COMMENTS - RESUBMIT
- REVISE & RESUBMIT
- REJECTED

Revision Review

Signed	Date	
Lead Consultant Review		
Signed	Date	
Reviewed for	By (Name)	Date
Architectural		
Structural		
Mechanical		
Electrical		
Other		

MPX Review

00	30-10-2018	FOR APPROVAL	SHMR	SSN
Rev	Date	Description	Draw	App.

The work represented on this drawing has been coordinated with all Subcontractors and other affected contractors. This drawing has been checked for completeness, accuracy, coordination, and compliance with the Contract Documents. All dimensions and field conditions have been verified.

Project:	
Client:	
Development Manager:	
Lead Consultant/Architect of Record:	
Lead Architect:	
Main Contractor:	
Sub Contractor:	

REVISION SCHEDULE


00	30-10-2018	FOR APPROVAL	SHMR	SSN
Rev	Date	Description	Draw	App.

REINFORCEMENT DETAILS

Original Scale	Drawn	Checked	Authorized	Size
AS SHOWN	Date:	Date:	Date:	A1
Drawing Number	Rev			
AJB-MTS-TE-Z-19-Z-SD-STR-01001	00			

EAST TOWER LEVEL 19 SLAB BOTTOM (B1) LAYER REINFORCEMENT DETAILS

SHEET 1 OF 6

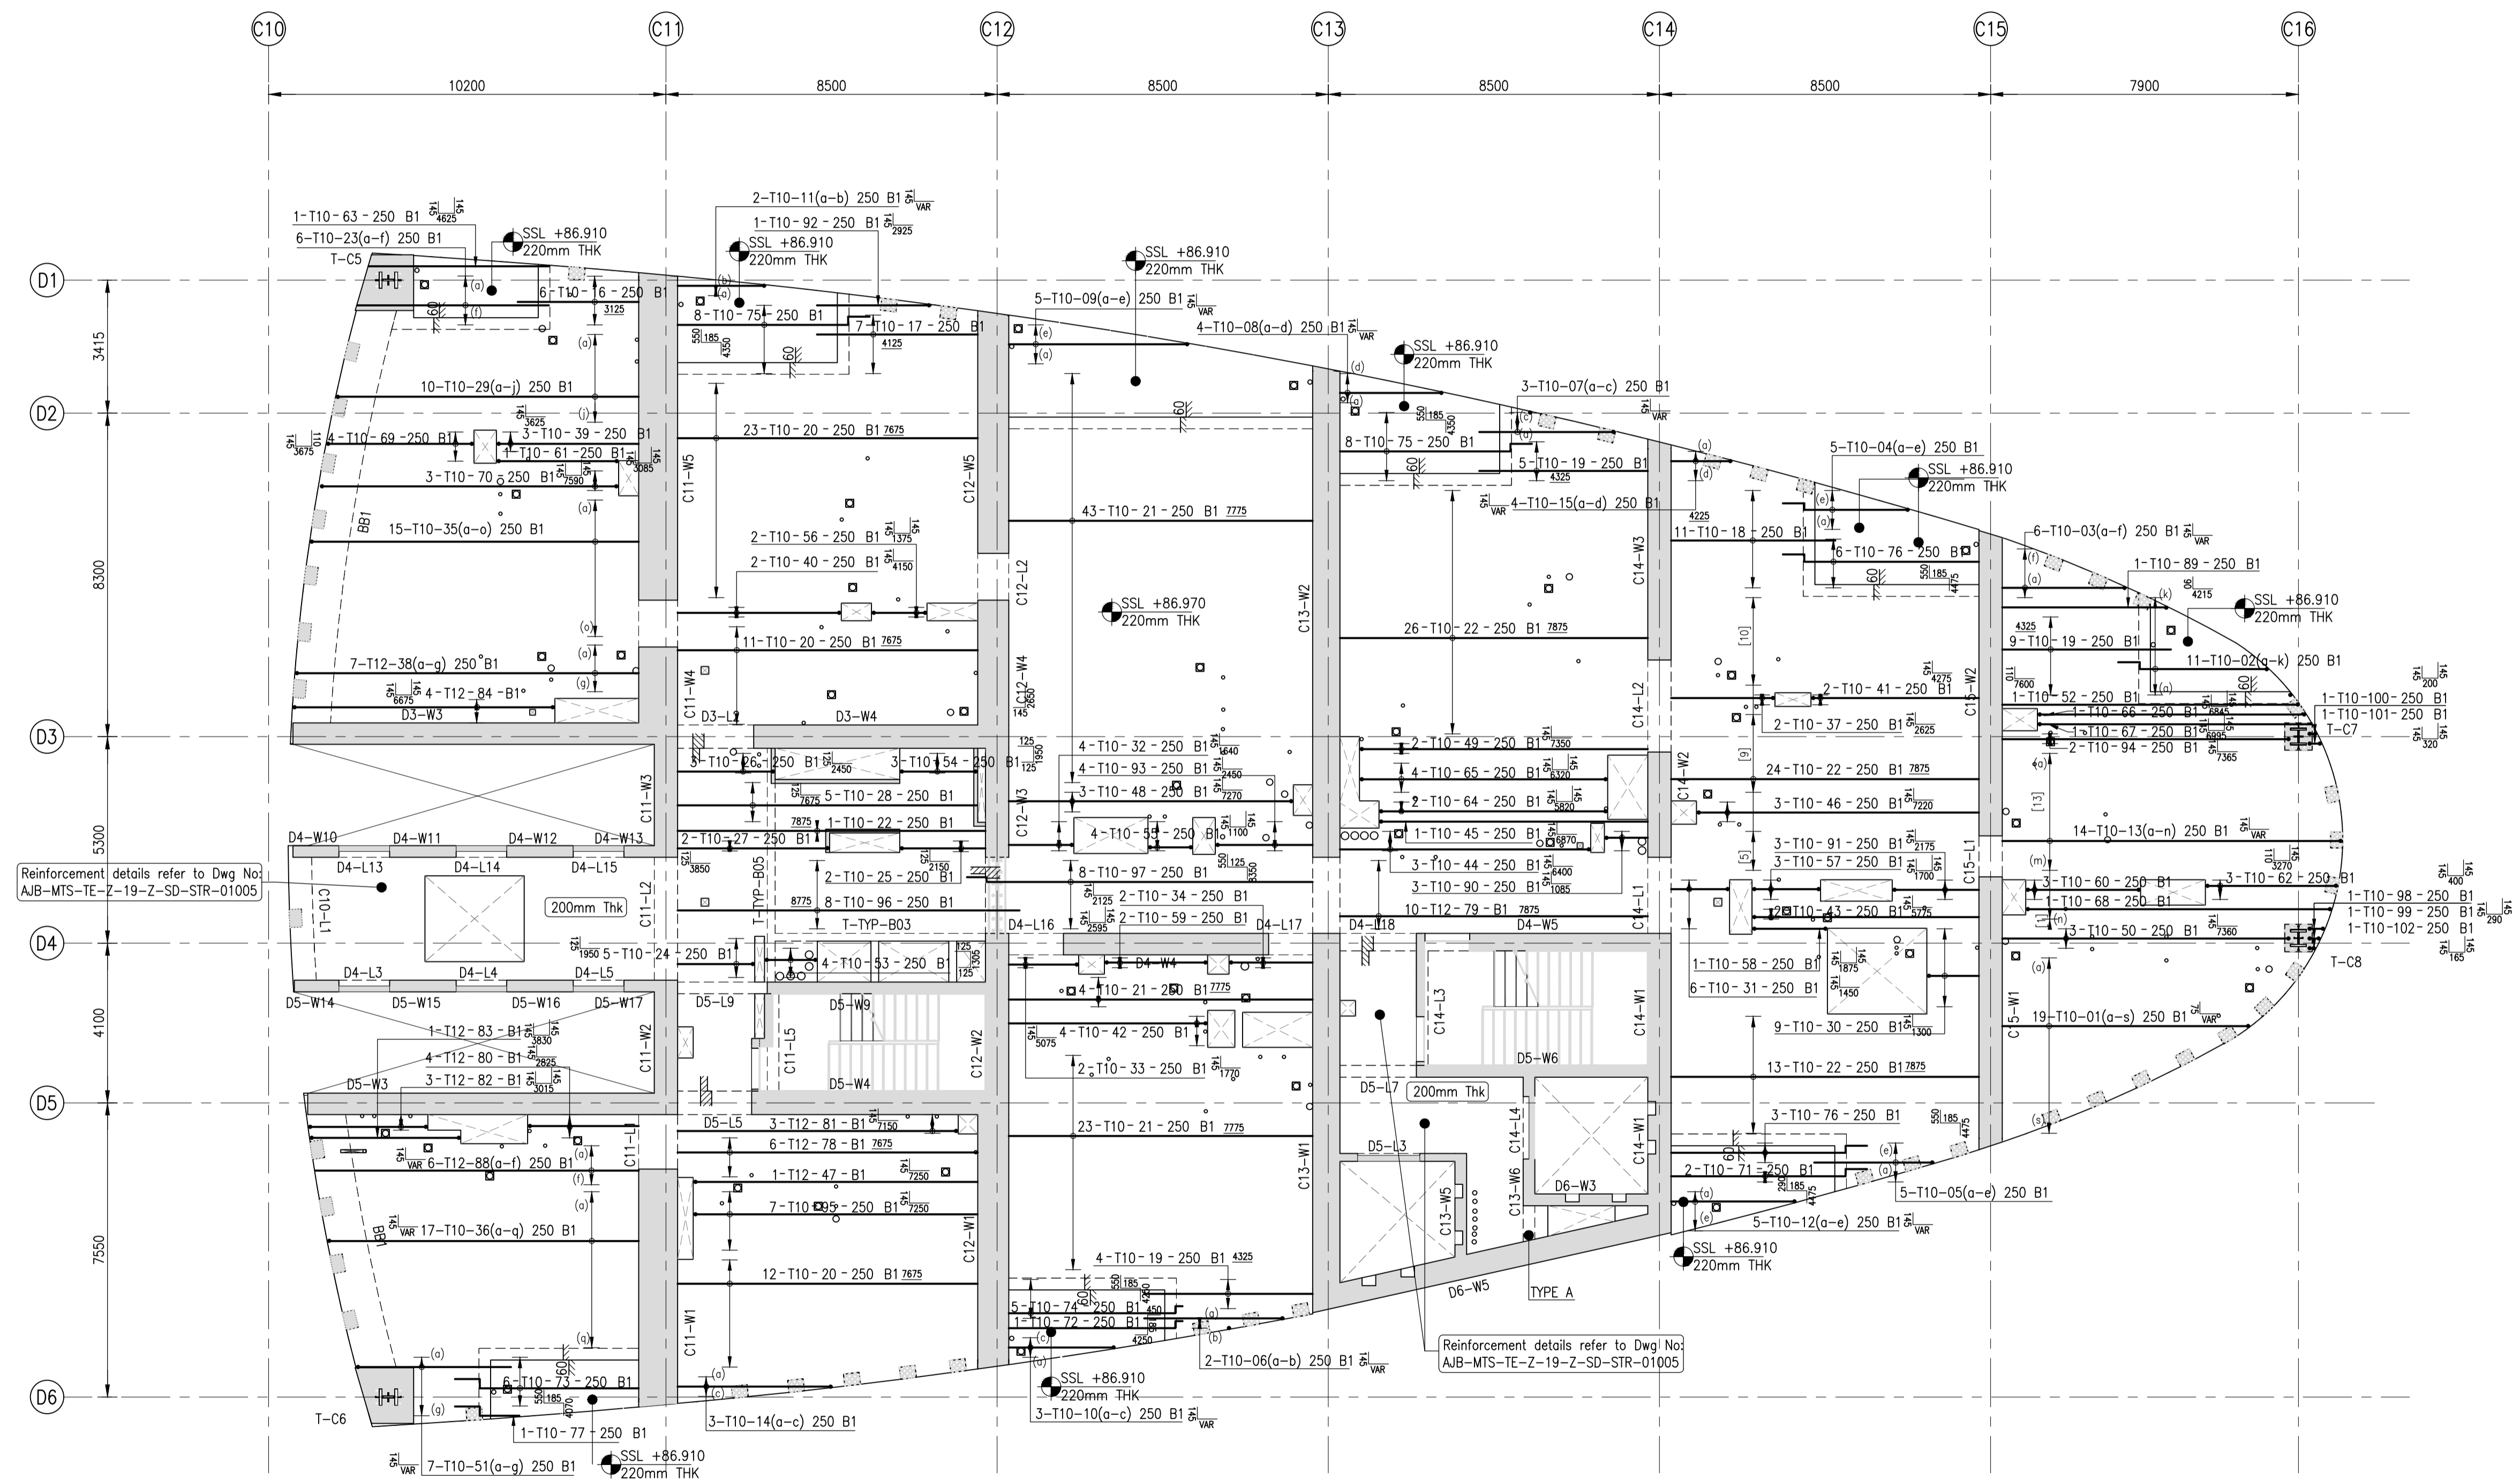

EAST TOWER LEVEL 19 SLAB BOTTOM (B1) LAYER REINFORCEMENT DETAILS
SCALE 1:100

IFC DRAWING REFERENCE	DRAWING NO.	REV
STRUCTURAL GENERAL NOTES	AJB-WSP-SW-Z-00-Z-DR-STR-00007	0
STANDARD DETAILS SHEET	AJB-WSP-SW-Z-00-Z-DR-STR-00010	0

GA DRAWING REFERENCE	DRAWING NO.	REV
EAST TOWER LEVEL 19 CONCRETE LAYOUT	AJB-SFD-TE-Z-19-Z-SD-STR-16101	00
EAST TOWER LEVEL 19 REINFORCEMENT LAYOUT	AJB-SFD-TE-Z-19-Z-SD-STR-16102	00
EAST TOWER LEVEL 19 SLAB PULL OUT BAR	AJB-MTS-TE-Z-19-Z-SD-STR-06006.06007	00
EAST TOWER LEVEL 19 TENDON LAYOUT	AJB-SFD-TE-Z-19-Z-SD-STR-16103.16104	00
EAST TOWER LEVEL 19 GA PLAN	AJB-MPX-TE-Z-19-Z-SD-STR-11030	01

FOR REMAINING SLAB DETAILS REFER DWG. NO.:

- AJB-MTS-TE-Z-19-Z-SD-STR-01002
- AJB-MTS-TE-Z-19-Z-SD-STR-01003
- AJB-MTS-TE-Z-19-Z-SD-STR-01004
- AJB-MTS-TE-Z-19-Z-SD-STR-01005
- AJB-MTS-TE-Z-19-Z-SD-STR-01006